

REVISIONS

NO.	DATE

DWN.  
CHK'D.  
APP'D.

CONCEPTUAL  
DESIGN  
DOCUMENT

COPYRIGHT 2024  
KAATZ, BINKLEY, JONES & MORRIS  
ARCHITECTS INC.


PRELIMINARY PLAN  
NOT FOR CONSTRUCTION

PROJ. NO. 2878-21


DATE 7/30/2024

DWG. NO.

PD-08

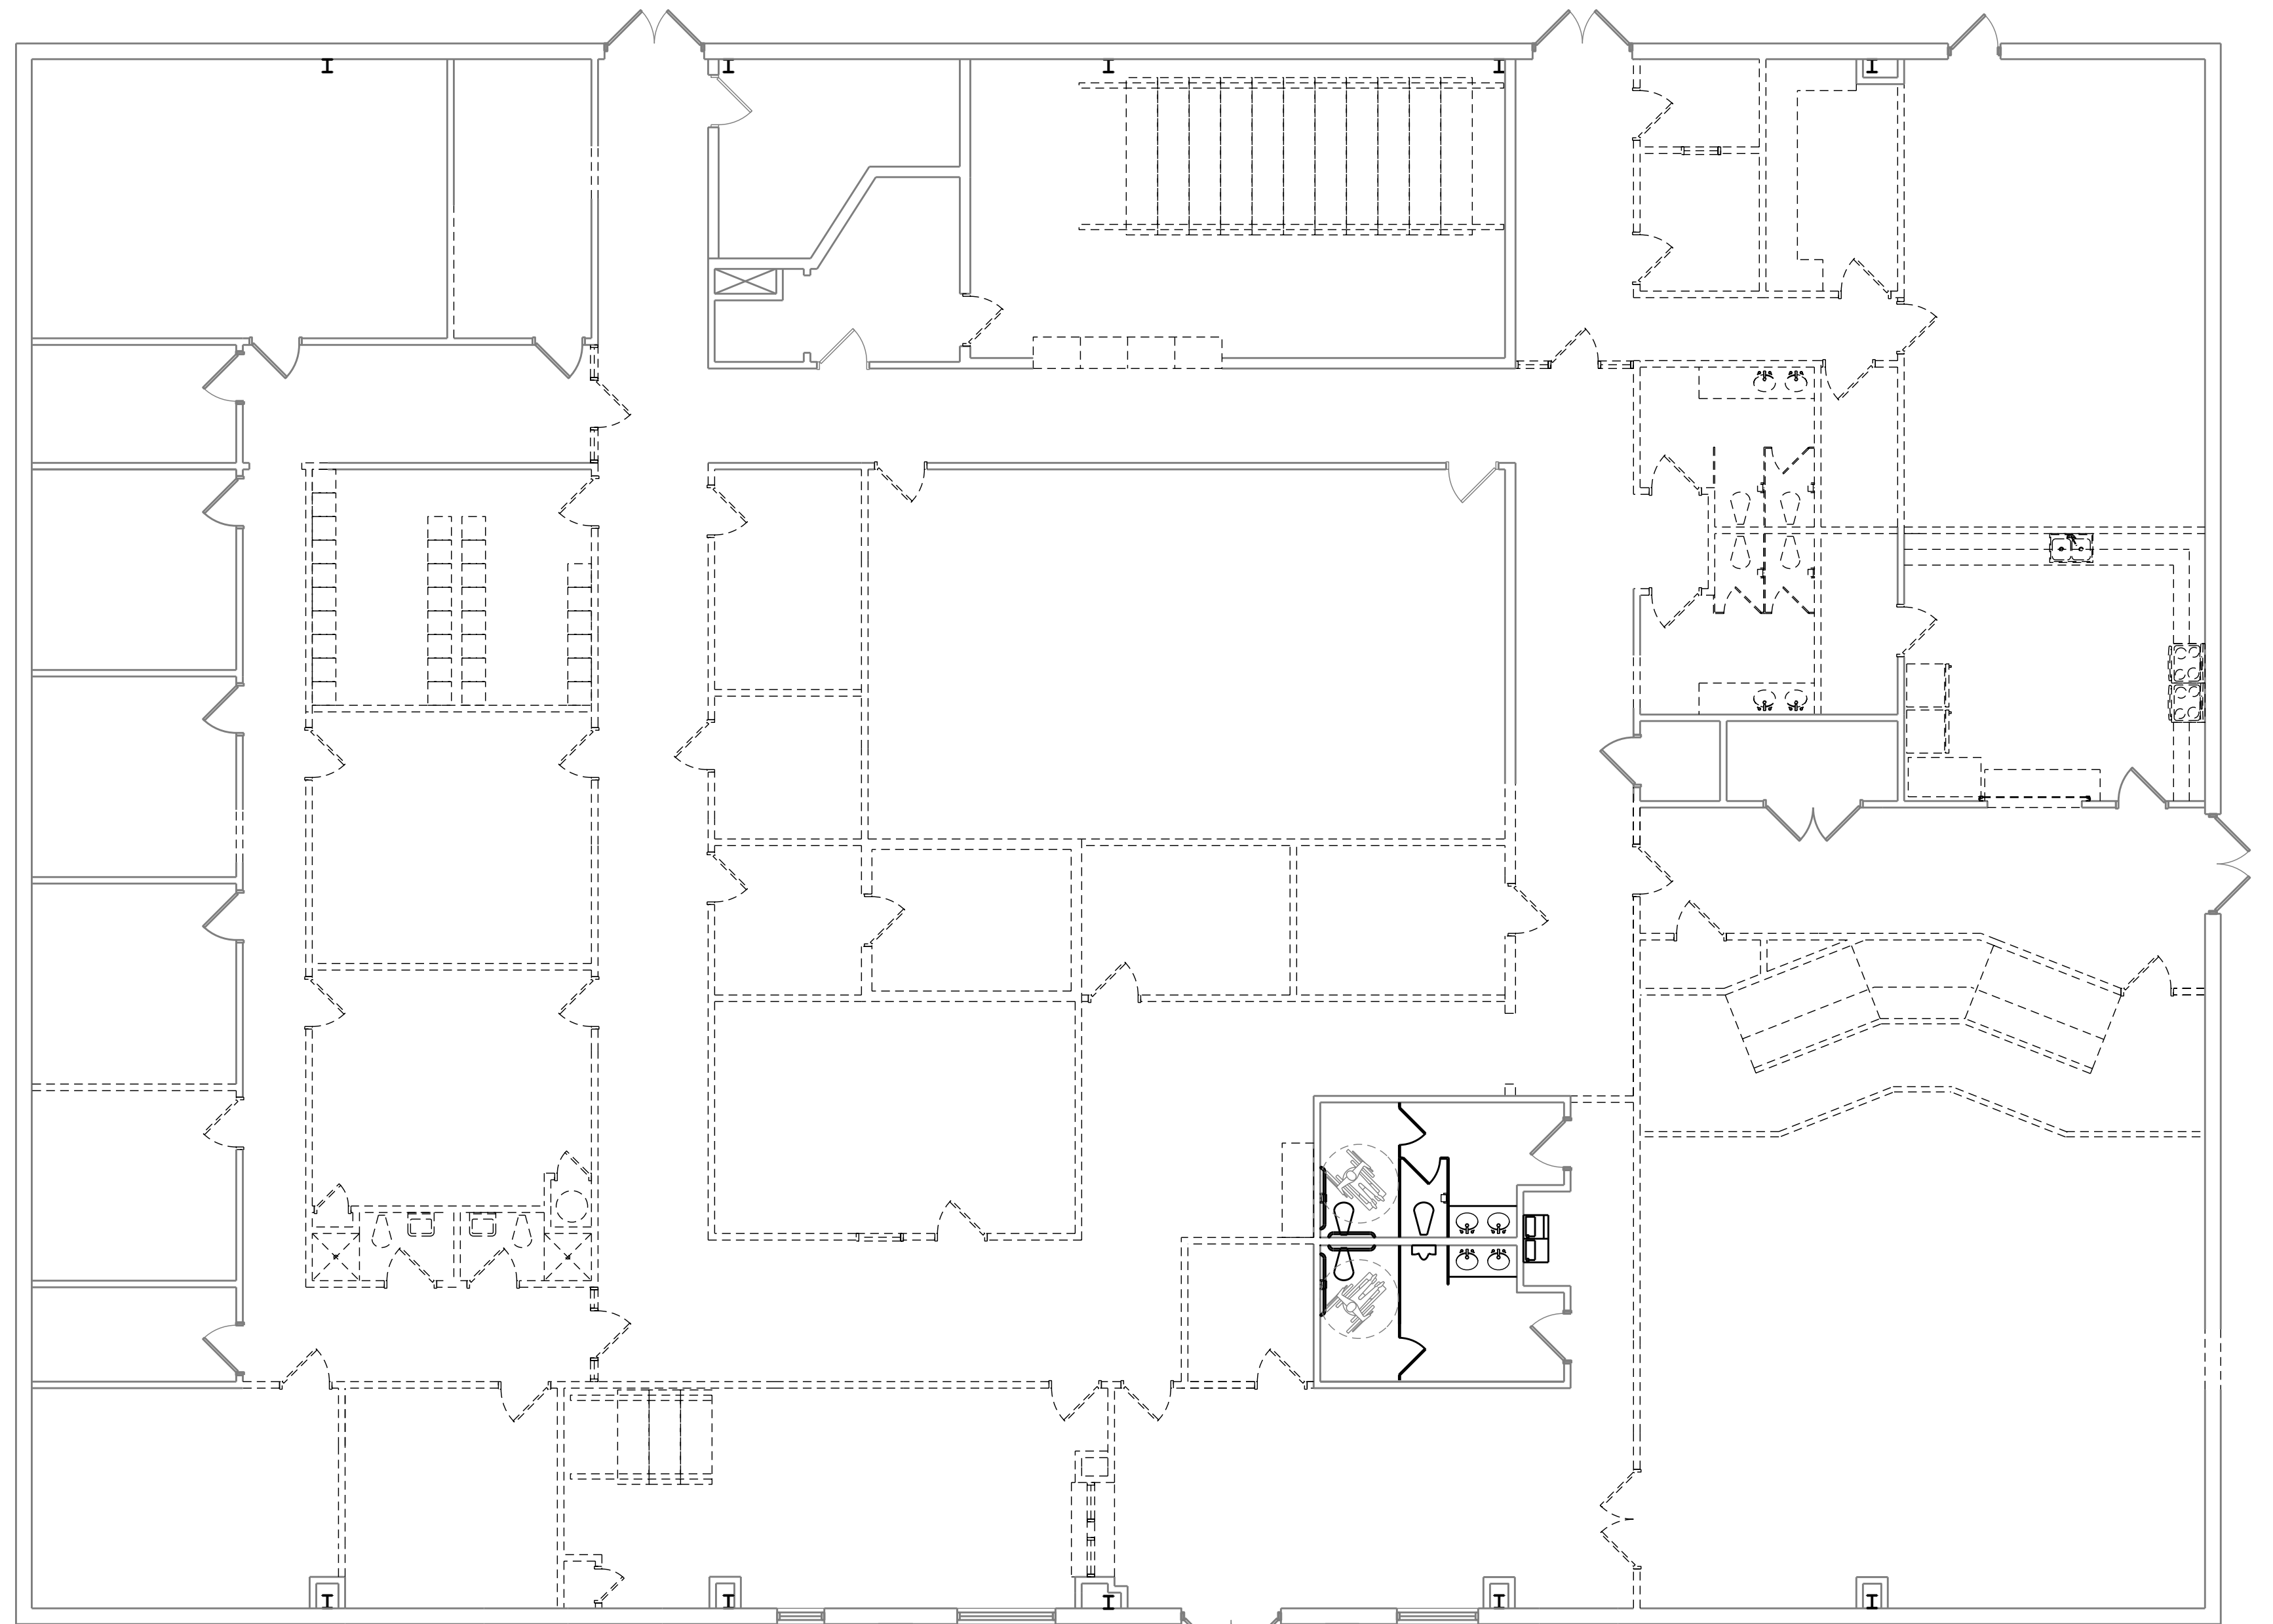


LINE REPRESENTS FOOTPRINT OF PARKS BUILDING

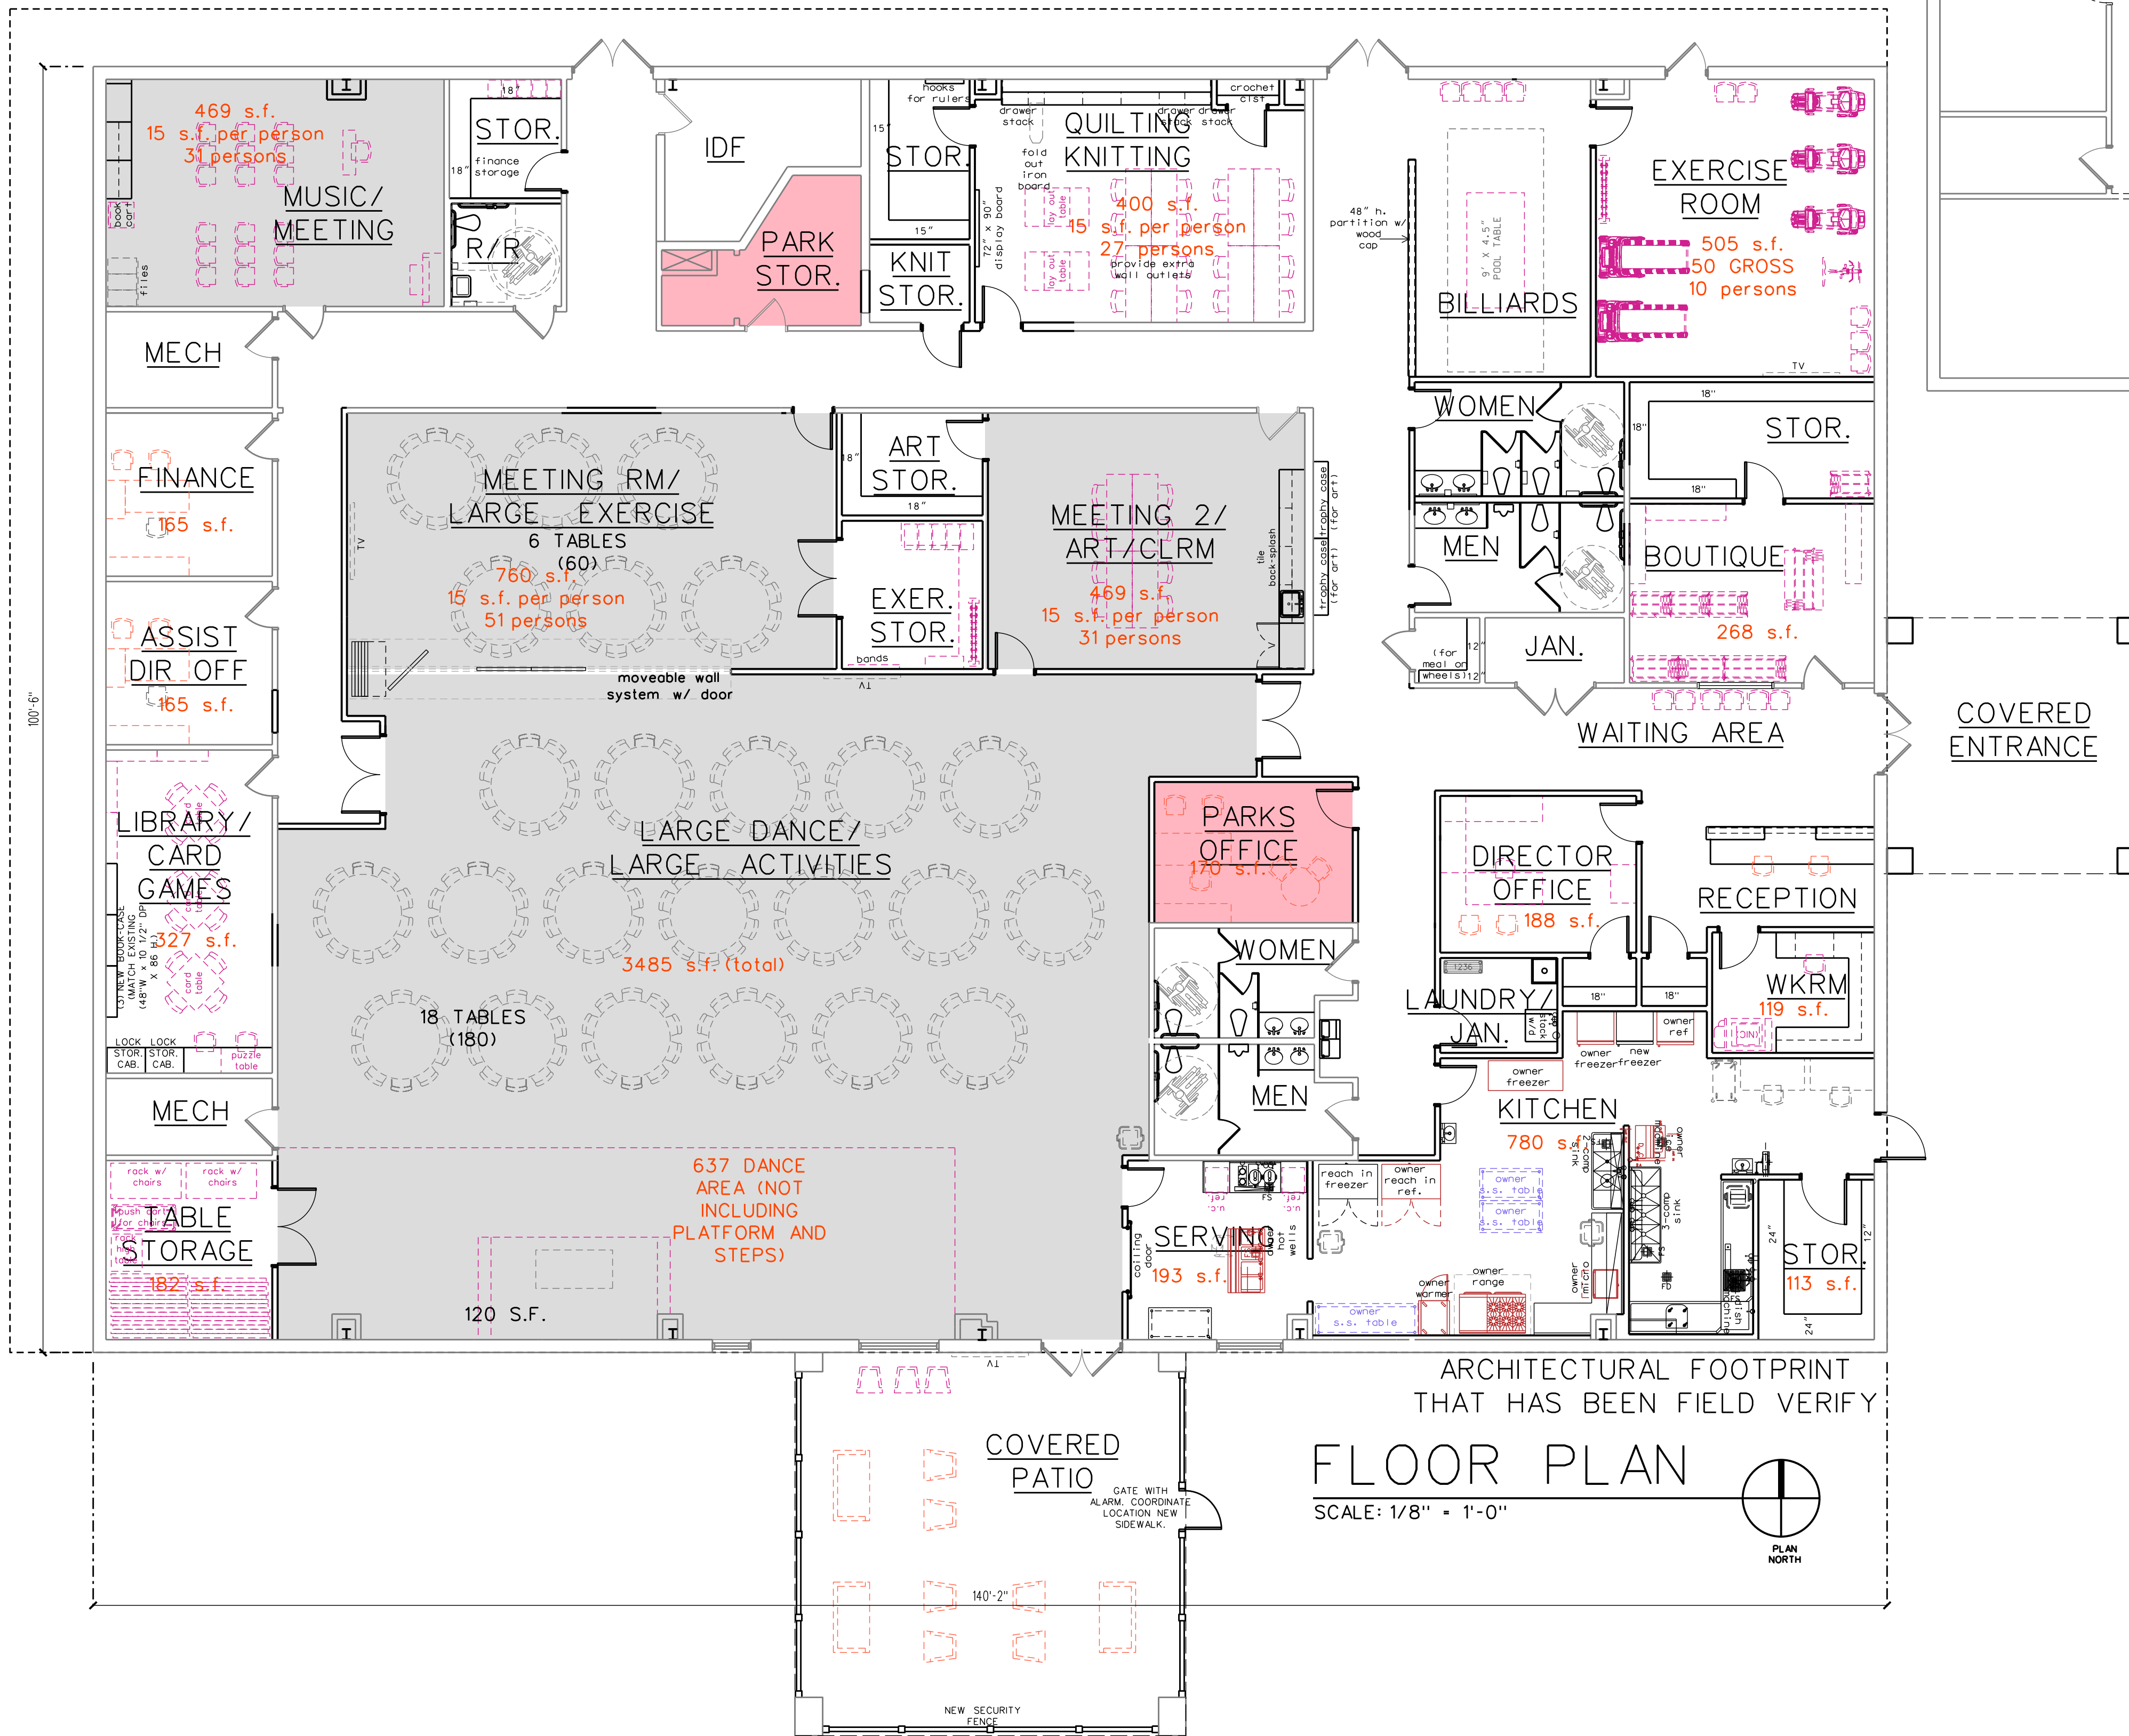

DEMOLITION FLOOR PLAN


SCALE: 1/8" = 1'-0"

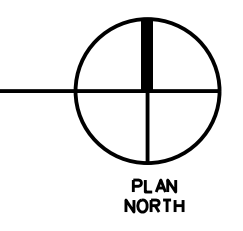

ARCHITECTURAL FOOTPRINT  
THAT HAS BEEN FIELD VERIFY

FLOOR PLAN

SCALE: 1/8" = 1'-0"

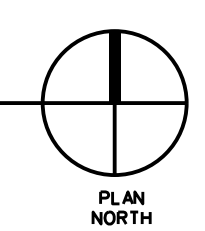

THIS INDIVIDUAL SHEET COMPRISES ONE OF MANY SHEETS ISSUED AS BIDDING AND CONTRACT DOCUMENTS. INFORMATION CONTAINED HEREIN MAY NOT BE ALL INCLUSIVE OF INFORMATION NEEDED FOR BIDDING AND/OR CONSTRUCTION. REFER TO ENTIRE BIDDING AND CONTRACT DOCUMENTS FOR ASSOCIATED INFORMATION.