

DRAFT

DRAFT

DRAFT

DRAFT

DRAFT

CONNECT TO EXISTING 12" WATER LINE AND INSTALL:  
1 - 12" X 12" TEE  
3 - 12" R.W.G. VALVES AND BOXES  
1 - 12" X 2" TAP CAP  
1 - 2" BLOWOFF ASSEMBLY  
5 - CONCRETE BRACES

INSTALL:  
1 - 12" X 12" TEE  
1 - 12" R.W.G. VALVE AND BOX  
2 - CONCRETE BRACES

AFTER ACCEPTANCE OF NEW WATER LINES BY W.W.U.D. REMOVE EXISTING VALVE AND INSTALL:  
1 - 12" PLUG  
1 - CONCRETE BRACE

INSTALL:  
3 - 12" 45° BENDS  
3 - CONCRETE BRACES  
20 LINEAR FT. OF 20" STEEL CASING

NOTES:  
ALL WORK SHALL BE PERFORMED IN ACCORDANCE WITH THE STANDARD SPECIFICATIONS FOR THE CONSTRUCTION OF WATER SYSTEM ADDITIONS FOR THE WEST WILSON UTILITY DISTRICT DW 2020-0971.

PRIOR TO ACCEPTANCE OF THE PROPOSED WATER LINES BY WEST WILSON UTILITY DISTRICT, A WATER LINE EASEMENT SHALL BE DEDICATED TO THE WEST WILSON UTILITY DISTRICT. SAID EASEMENT SHALL BE 20' WIDE, BEING 10' EACH SIDE OF THE CENTERLINE OF THE WATER LINE.

IN ADDITION TO THE EASEMENT, A HOLD HARMLESS AGREEMENT WILL BE REQUIRED FOR ANY PAVEMENT REPAIR DUE TO WATERLINE MAINTENANCE OR REPAIR.

ALL WORK SHALL BE SCHEDULED AND COORDINATED WITH W.W.U.D.

EXISTING SERVICES TO BE RE - INSTALLED BY W.W.U.D. WITH THE DEVELOPER BEARING ALL COSTS ASSOCIATED WITH THE WORK.

CONNECT TO EXISTING 12" WATER LINE AND INSTALL:  
1 - 12" X 12" TEE  
2 - 12" R.W.G. VALVES AND BOXES  
1 - 12" X 2" TAP CAP  
1 - 2" BLOWOFF ASSEMBLY  
4 - CONCRETE BRACES

INSTALL:  
1 - 12" X 12" TEE  
2 - 12" R.W.G. VALVES AND BOXES  
1 - 12" X 2" TAP CAP  
1 - 2" BLOWOFF ASSEMBLY  
4 - CONCRETE BRACES

INSTALL:  
1 - 12" X 6" TEE  
1 - 6" R.W.G. VALVE AND BOX  
1 - FIRE HYDRANT ASSEMBLY  
(EXISTING HYDRANT TO BE RETURNED TO W.W.U.D.)  
3 - CONCRETE BRACES


CONNECT TO EXISTING 12" WATER LINE AND INSTALL:  
1 - 12" X 12" TEE  
3 - 12" R.W.G. VALVES AND BOXES  
1 - 12" X 2" TAP CAP  
1 - 2" BLOWOFF ASSEMBLY  
(INSTALL BLOWOFF OUTSIDE OF PAVEMENT AND SIDEWALK)  
1 - 12" 90° BEND  
6 - CONCRETE BRACES

LEGEND  
—— WATER LINES WHICH HAVE BEEN INSTALLED AND ACCEPTED  
- - - - WATER LINES WHICH ARE PROPOSED FOR THIS PROJECT  
- - - - - WATER LINES WHICH HAVE BEEN PREVIOUSLY DESIGNED AND HAVE NOT BEEN ACCEPTED YET BY W.W.U.D.



GENERAL NOTES:

1. ALL WATER LINES & FITTINGS SHALL BE FIELD LOCATED & APPROVED BY W.W.U.D.
2. ALL PIPE SHALL BE DUCTILE IRON-CLASS 52.
3. IF THERE ARE SIDEWALKS, WATER LINES SHALL BE INSTALLED ON PRIVATE PROPERTY.

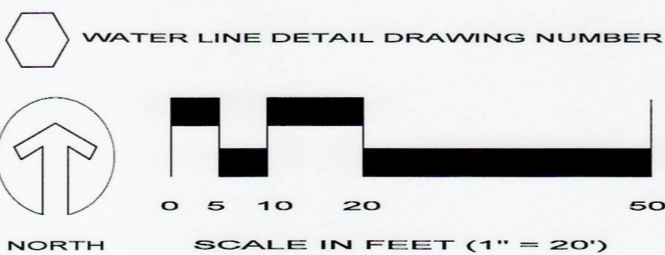

APPROVED BY:   
FREDDIE WESTON  
GENERAL MANAGER  
WEST WILSON UTILITY DISTRICT

REVISIONS  
1  
2  
WEST WILSON  
UTILITY DISTRICT  
WILSON COUNTY, TENNESSEE  
10960 LEBANON ROAD  
MT. JULIET, TENNESSEE 37122  
PHONE: (615) 758-5682  
FREDDIE WESTON, GENERAL MANAGER

CITI STATION

PROPOSED WATER LINE ADDITIONS

DESIGN: S.B.F. DRAWN: C.A.N. CHECKED: R.S.E. DATE: MAR. 2025 SCALE: 1" = 20'

SHEET  
C - 1  
PROJECT NO.