

City of Mt. Juliet
Police Headquarters
Expansion
1019 Charlie Daniels Pkwy
Mt. Juliet, TN 37122

architect
WORKSHOP

700 Melpark
Nashville, TN 37204



Architect Project Number	2009
Issues and Revisions	
Planning Technical Review Response	04 May 2023
Work Pkg 01	14 Jul 2023
Work Pkg 01 - Addendum 1	15 Aug 2023
Work Pkg 01 - Revision 01	17 Oct 2023
Work Pkg 01 - Revision 02	30 Oct 2023

© 2023 architect WORKSHOP, LLC
Information contained on these documents is part of the Architect's
instrument of service, and is to be used only for the project and site
for which it was prepared. Any other use, reuse, or modification of
the information without the Architect's written consent will be at
the user's sole risk and without liability or legal recourse to the
Architect Workshop, LLC or its consultants.





OVERALL SITE UTILITY
PLAN

C5.00

IRRIGATION NOTE:

IRRIGATION DESIGN/BUILD. CONTRACTOR TO VERIFY WATERLINE
AND APPURTENANCE SIZES PRIOR TO ORDERING OR INSTALLING
IRRIGATION SYSTEM

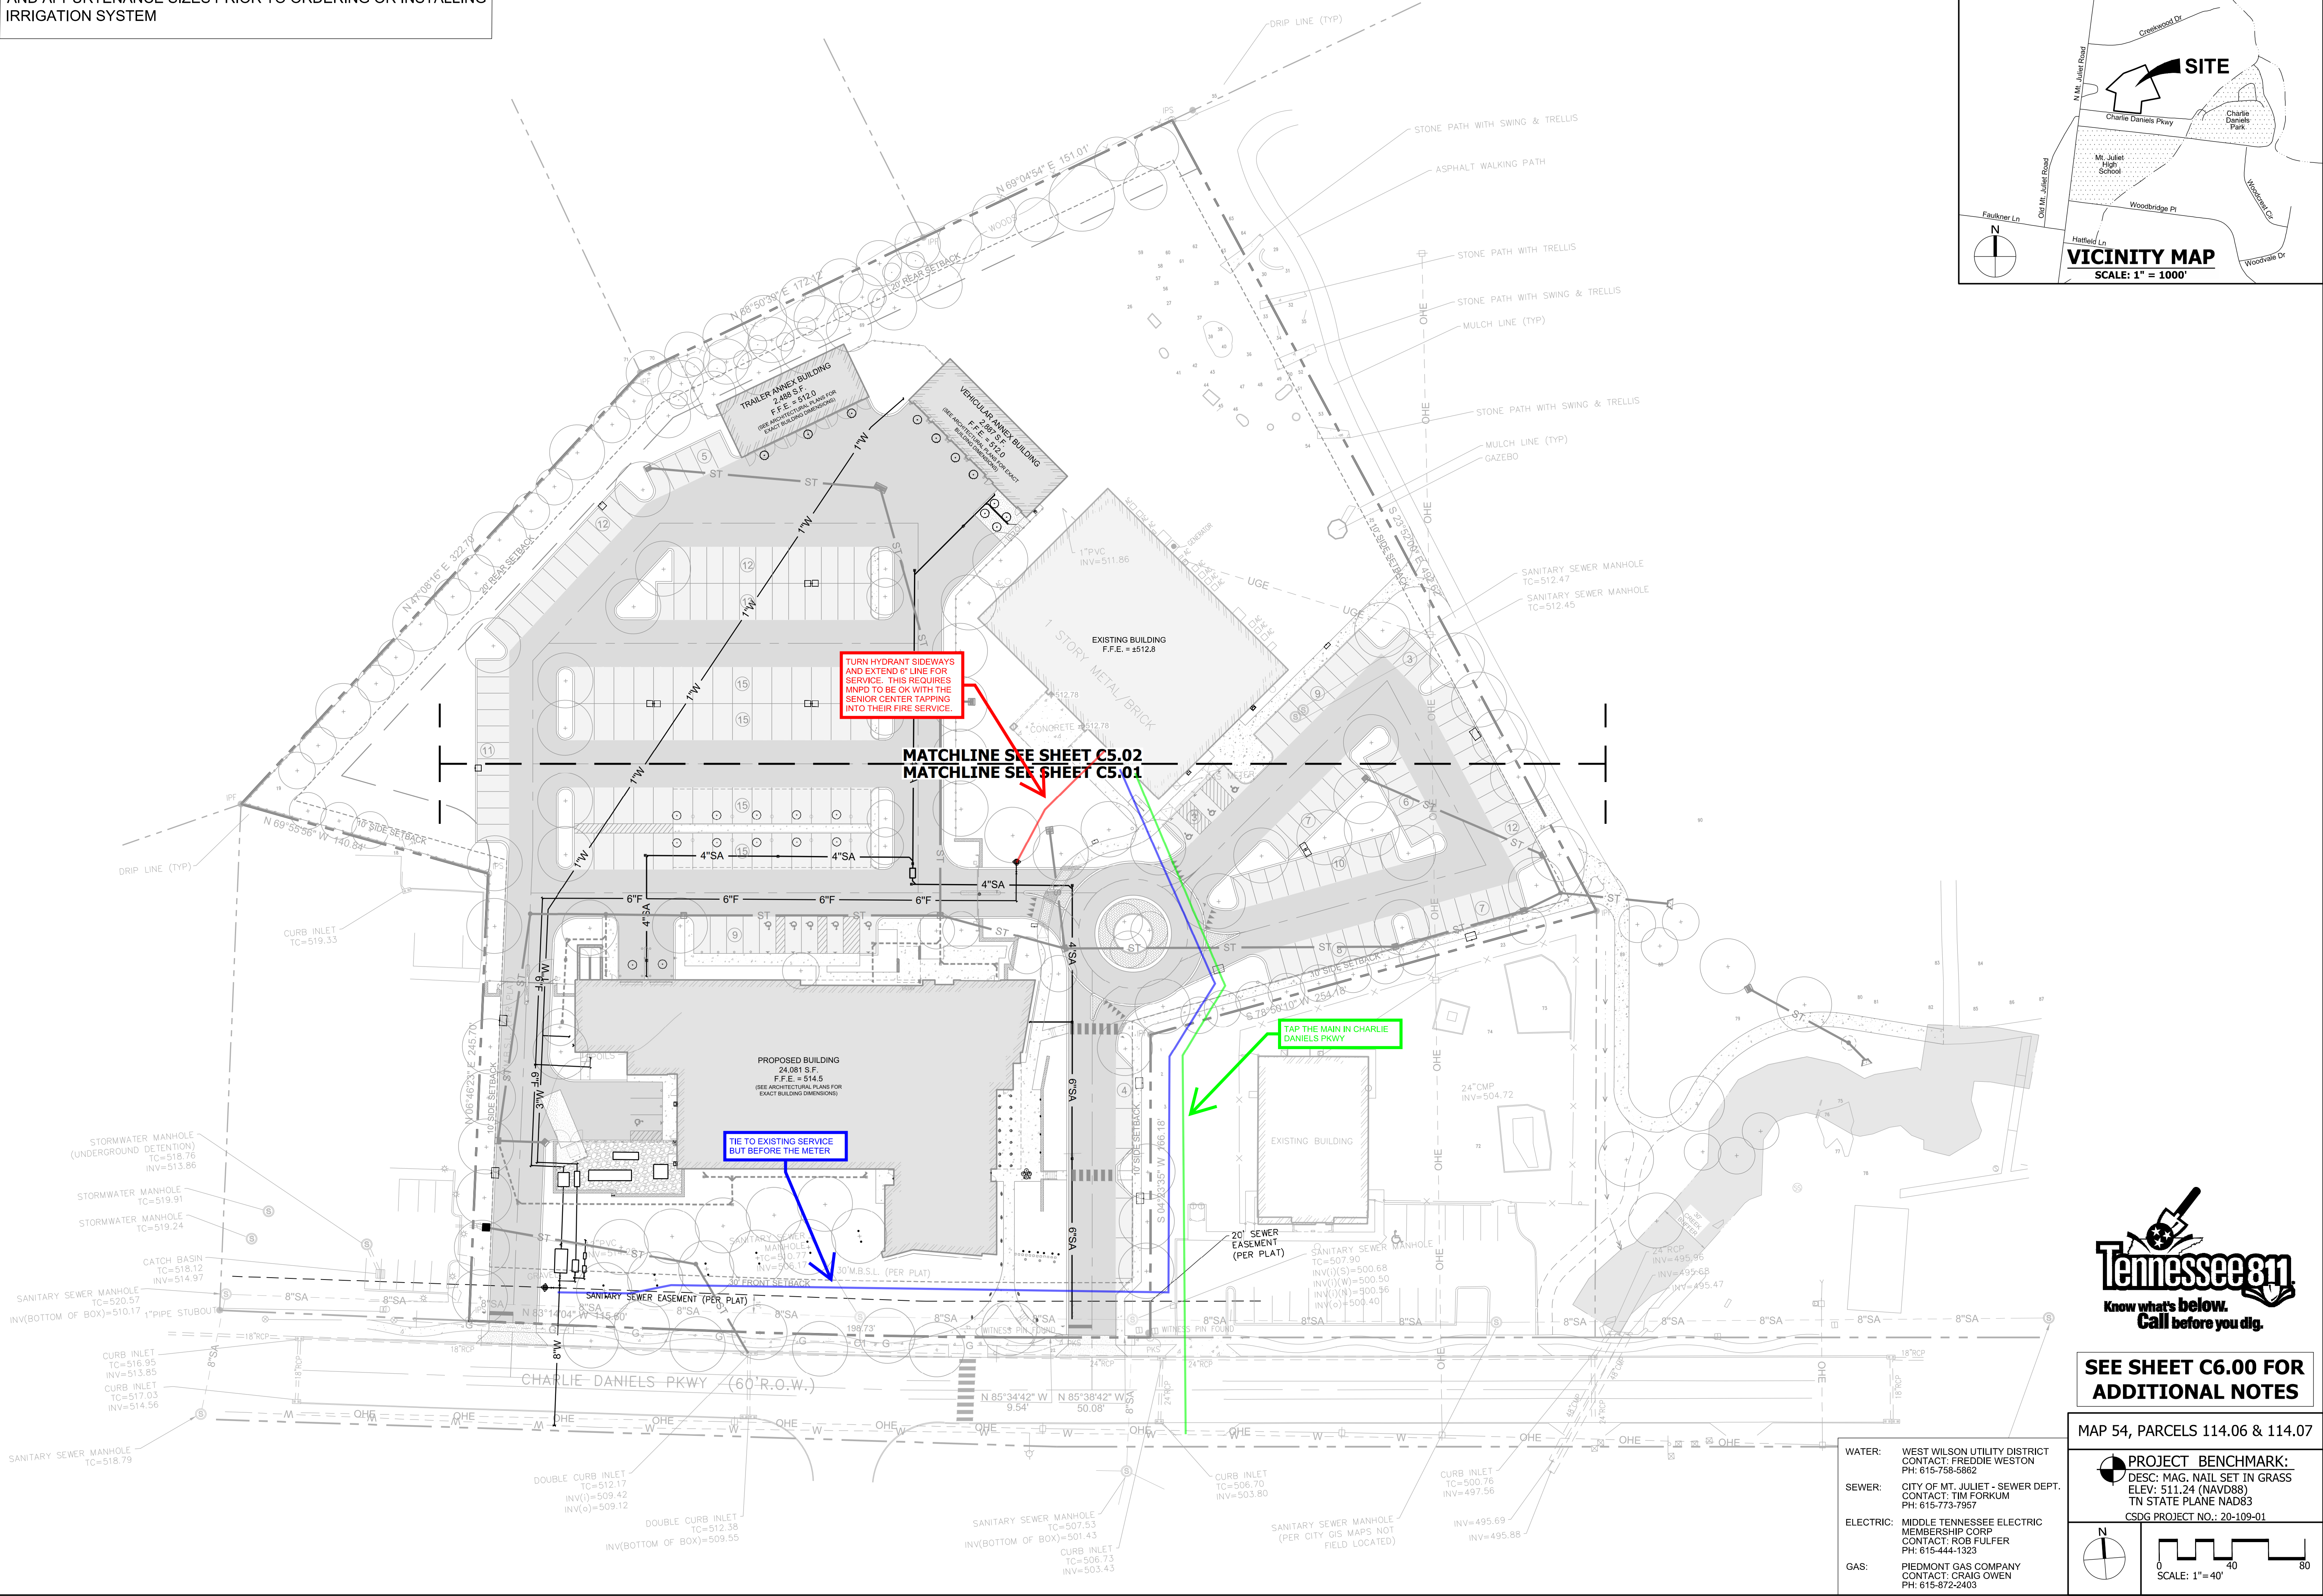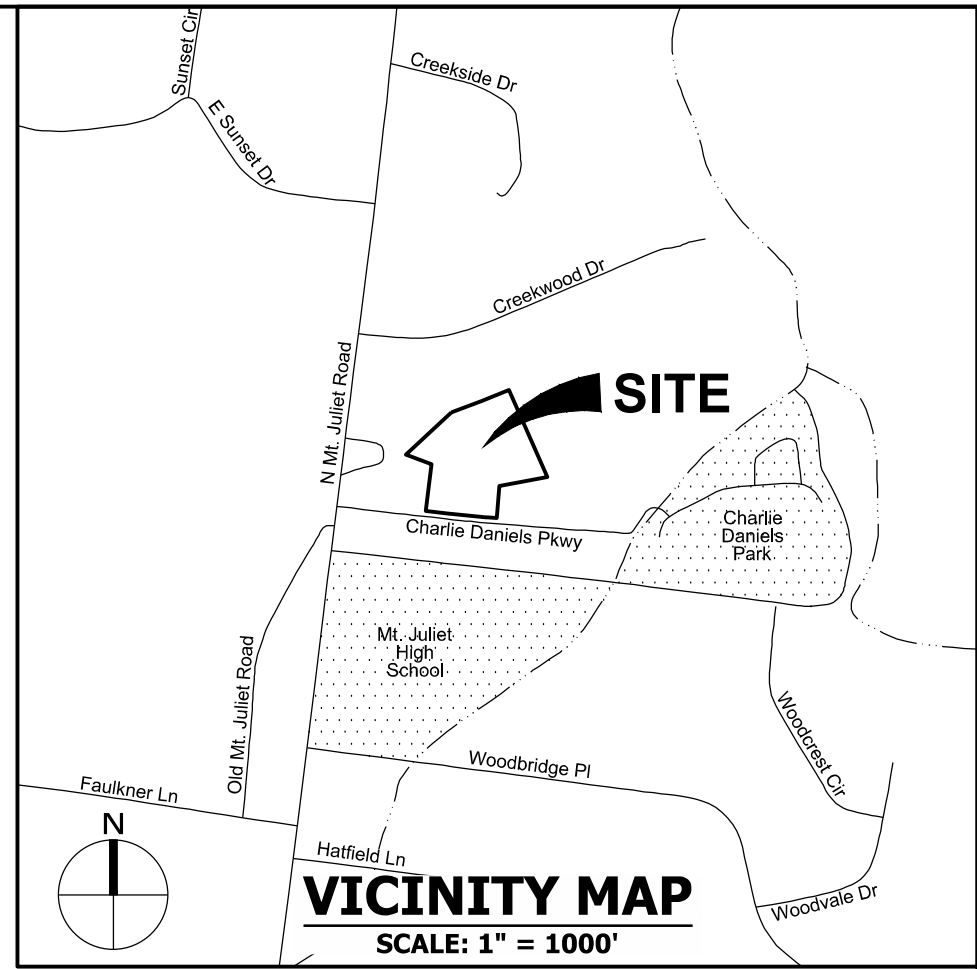

SEE SHEET C6.00 FOR
ADDITIONAL NOTES

MAP 54, PARCELS 114.06 & 114.07

WATER:	WEST WILSON UTILITY DISTRICT CONTACT: FREDDIE WESTON PH: 615-758-5882
SEWER:	CITY OF MT. JULIET - SEWER DEPT. CONTACT: TIM FORKUM PH: 615-773-7957
ELECTRIC:	MIDDLE TENNESSEE ELECTRIC MEMBERSHIP CORP CONTACT: ROB FULFUR PH: 615-444-1323
GAS:	PIEDMONT GAS COMPANY CONTACT: CRAIG OWEN PH: 615-872-2403

PROJECT BENCHMARK:
DESC: MAG. NAIL SET IN GRASS
ELEV: 511.24 (NAVD83)
TN STATE PLANE NAD83
CSDG PROJECT NO.: 20-109-01

